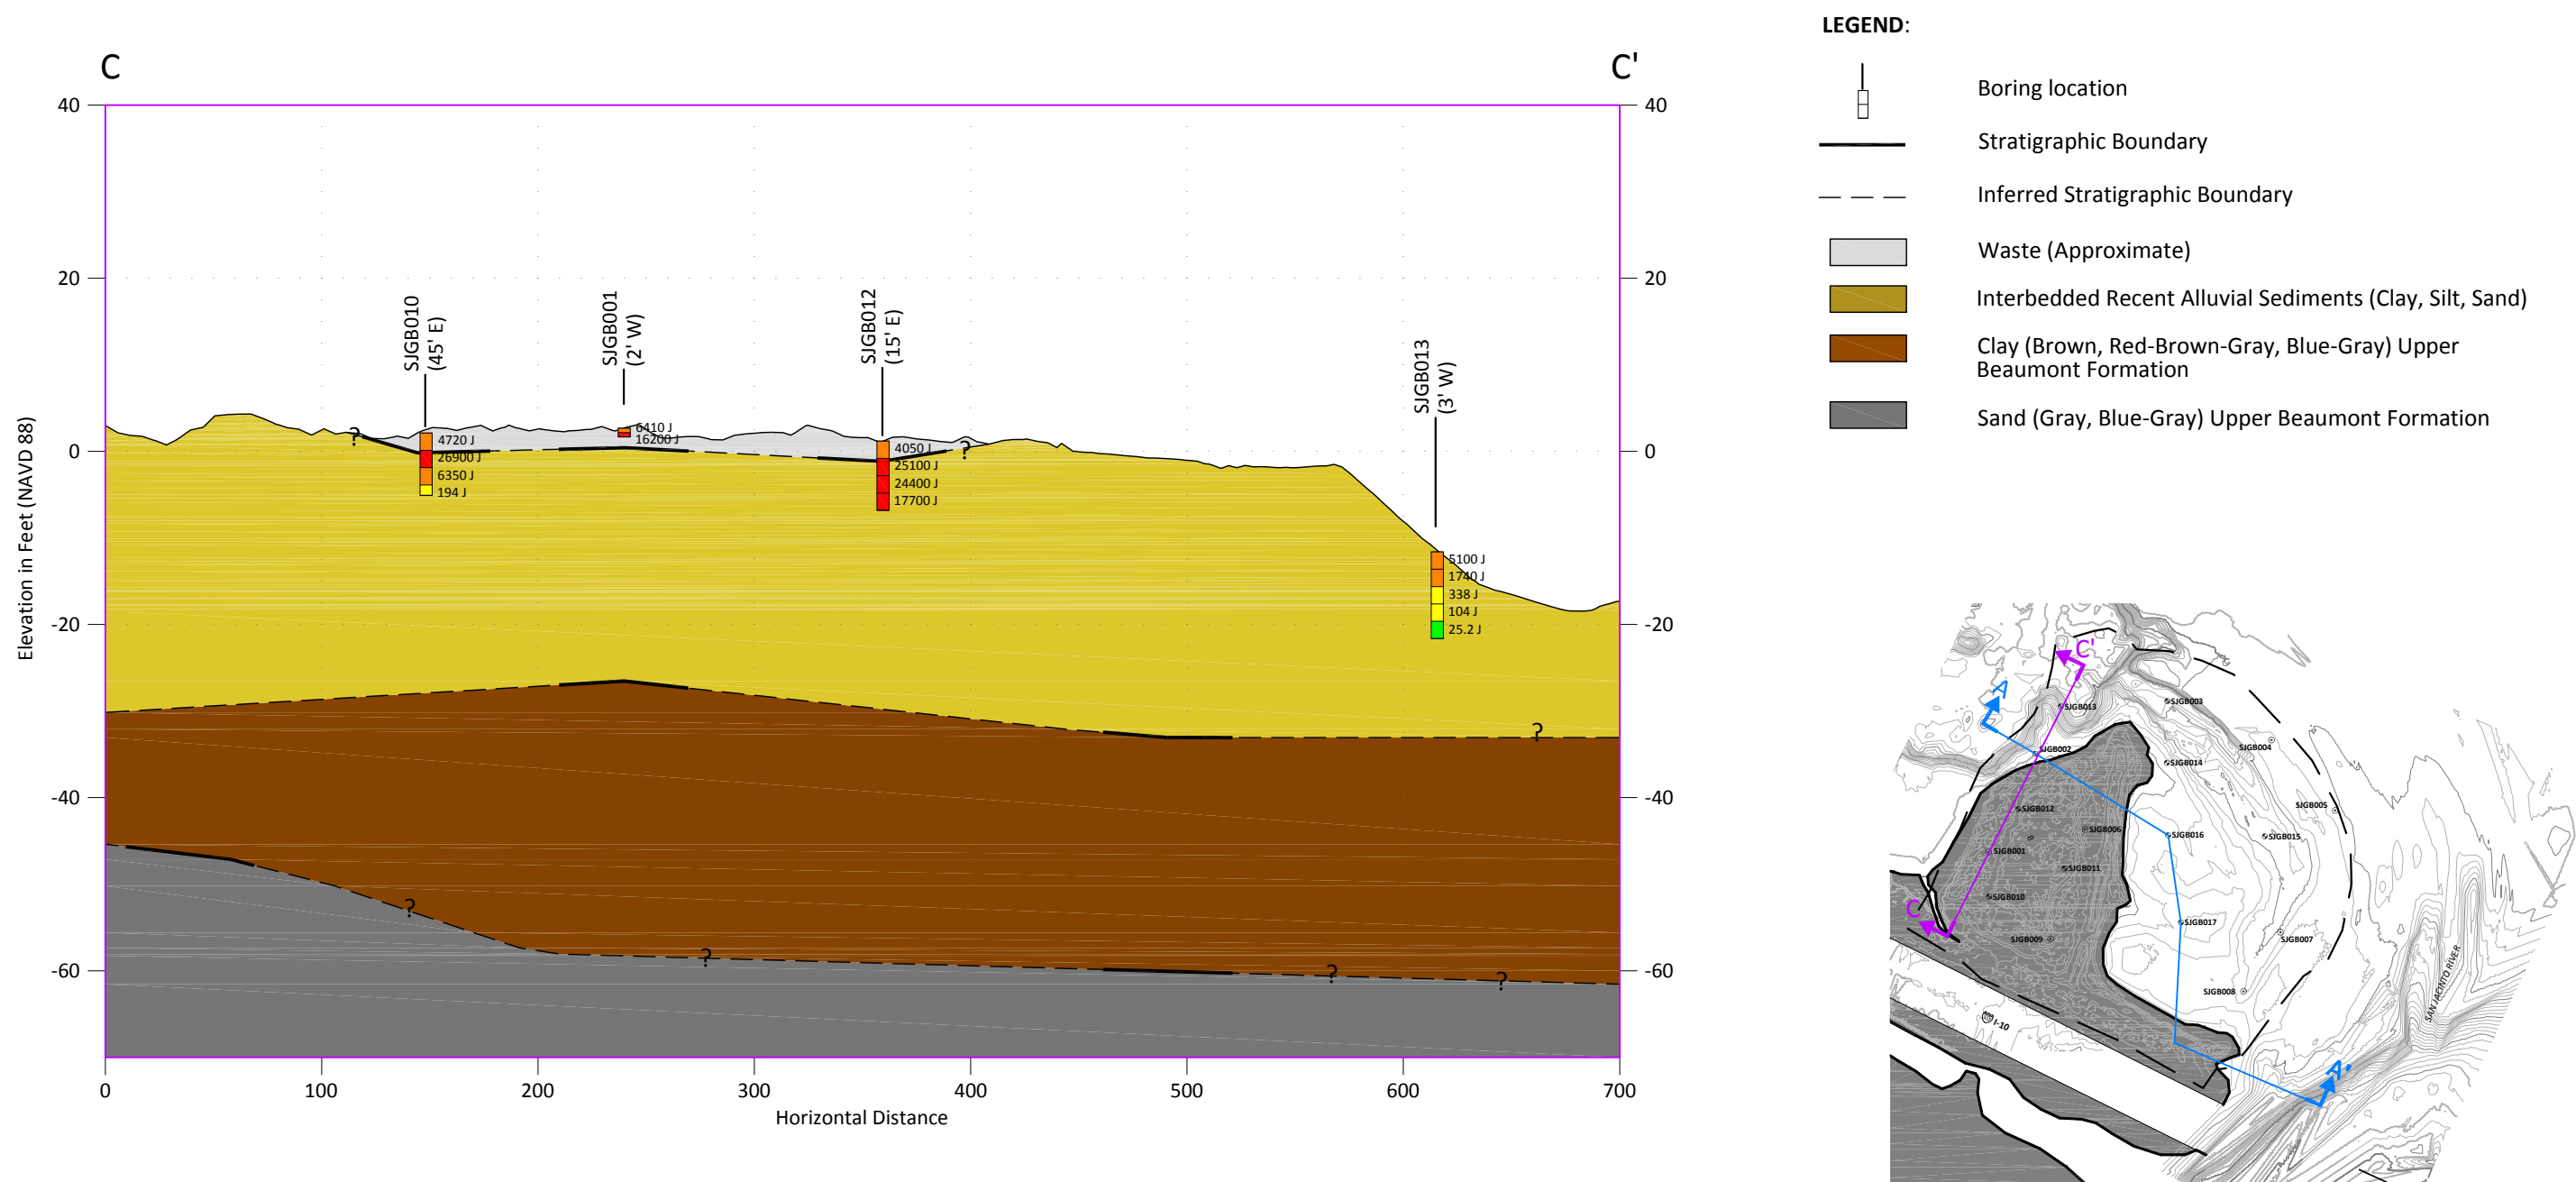


P:\Projects\760\_SJWaste\_IPC\CAD\Production\_Drawings\RI\_Report\Cross\_Section\_North.dwg 5-13



**Figure 5-13**  
Cross Section C-C' through the Northern Impoundments Showing TEQ<sub>DF,M</sub> Concentrations in Soil and Sediment Borings Collected During the RI Remedial Investigation Report  
San Jacinto River Waste Pits Superfund Site